




PAVING ARTWORK 8

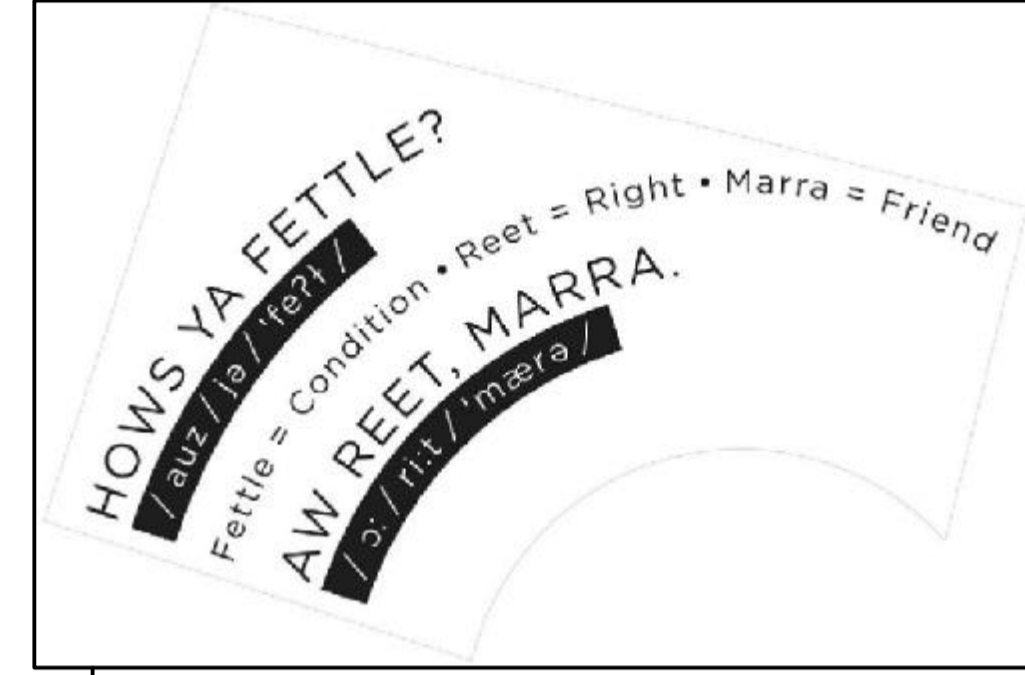


PAVING ARTWORK 5



PAVING ARTWORK 6

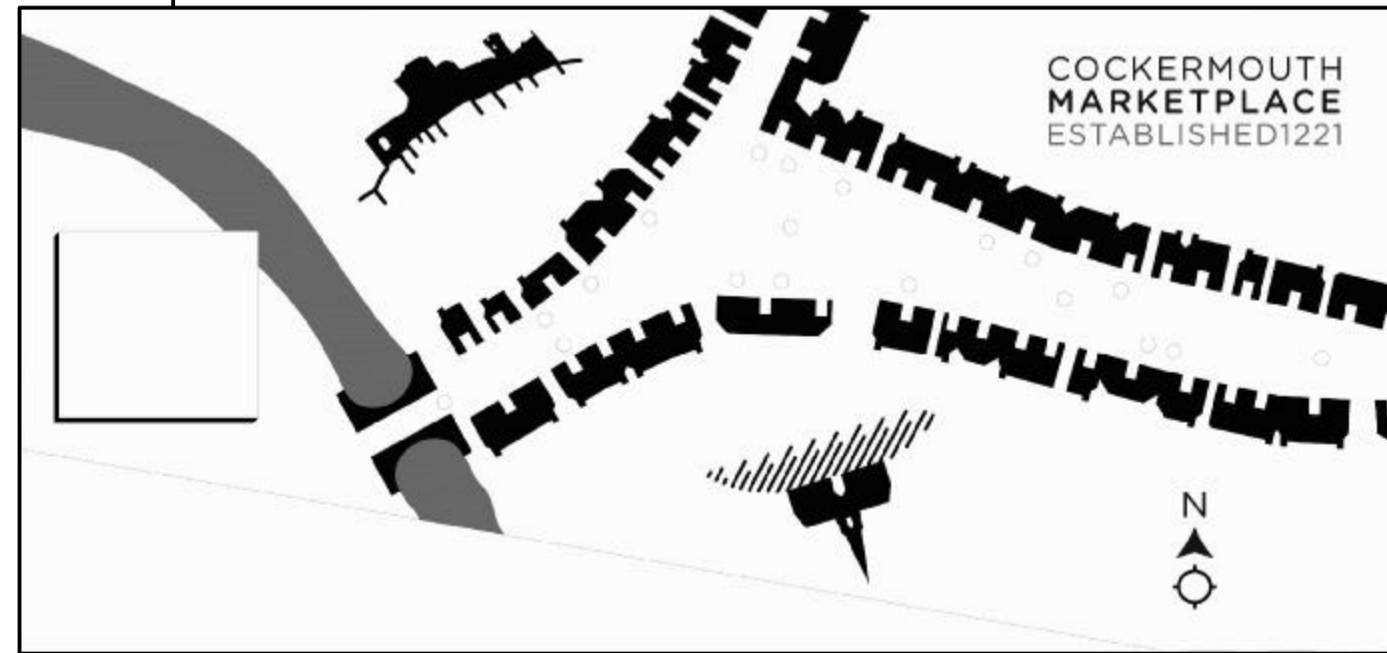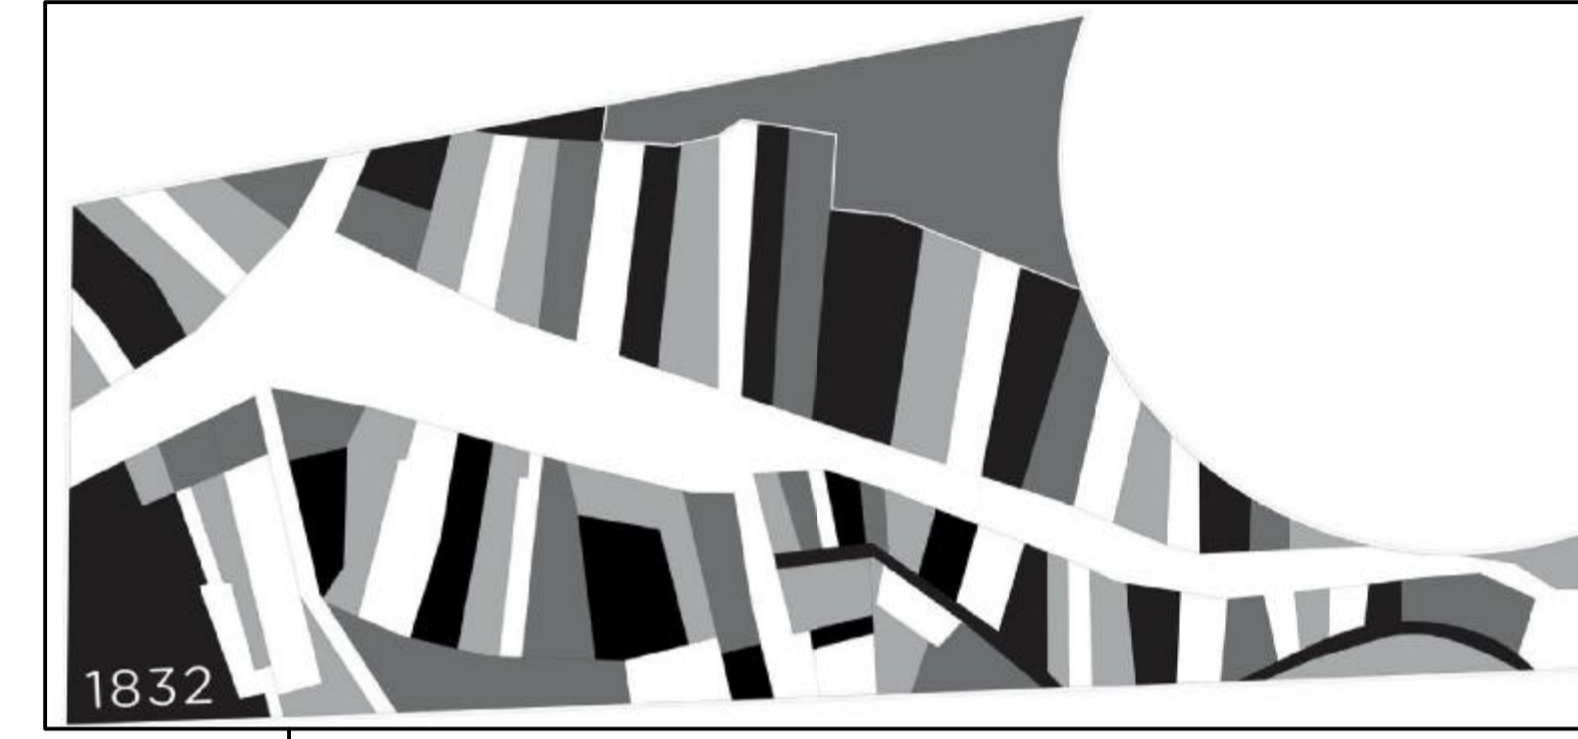

PAVING ARTWORK 2

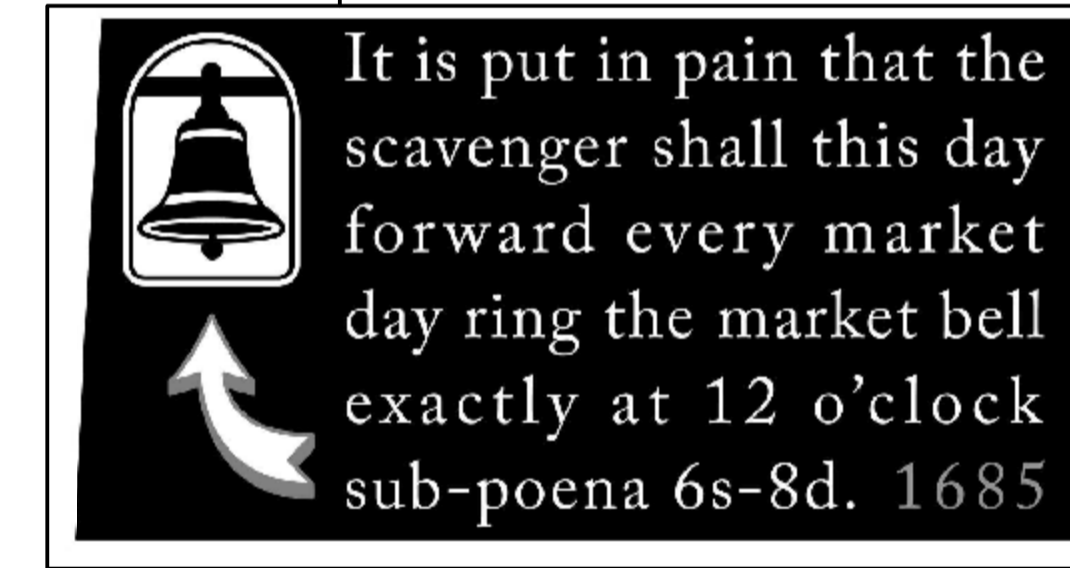

PAVING ARTWORK 7

COCKERMOUTH MARKET PLACE

ALLERDALE BOROUGH COUNCIL



10 OLD HALL STREET
 ALLERDALE, CUM
 LA 8 7D
 TELEPHONE +44 (0)183 252 5161
 FAX +44 (0)183 252 5467
 office@allerdale.gov.uk
 www.allerdale.gov.uk



BCALandscape
 1:200